


ABACUS ARTIFICIAL GRASS


Critical Fall Height Charts

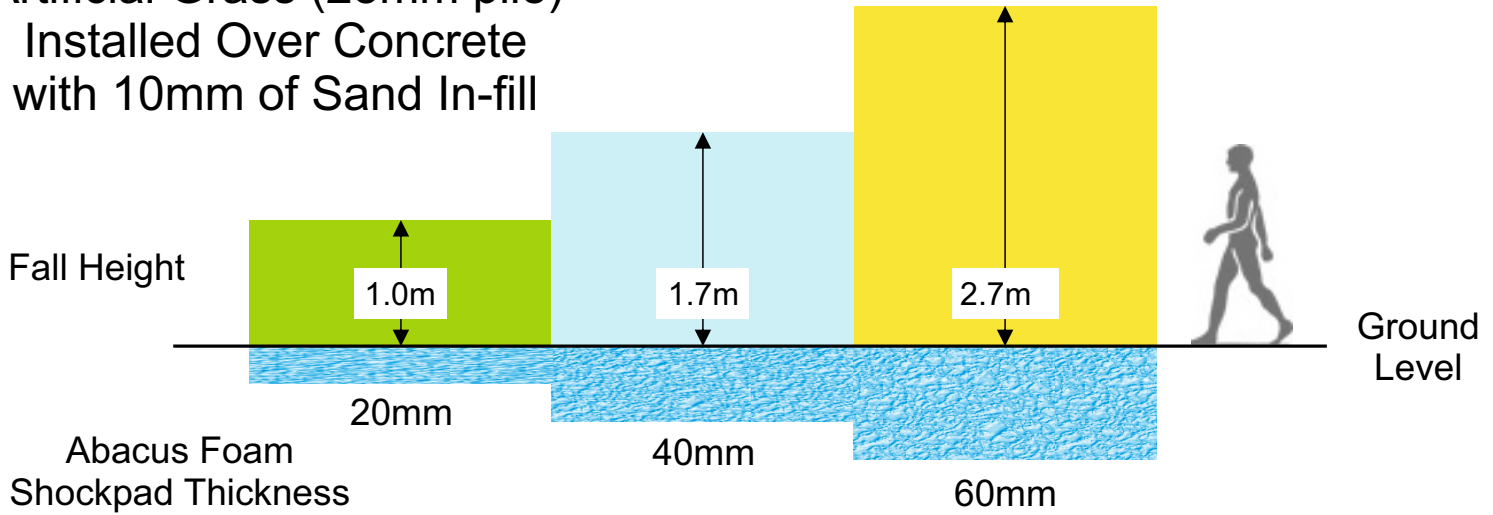

Artificial Grass (28mm pile)
Installed Over Concrete
with 10mm of Sand In-fill



Artificial Grass (28mm pile)
Installed Over Concrete
with 10mm of Sand In-fill

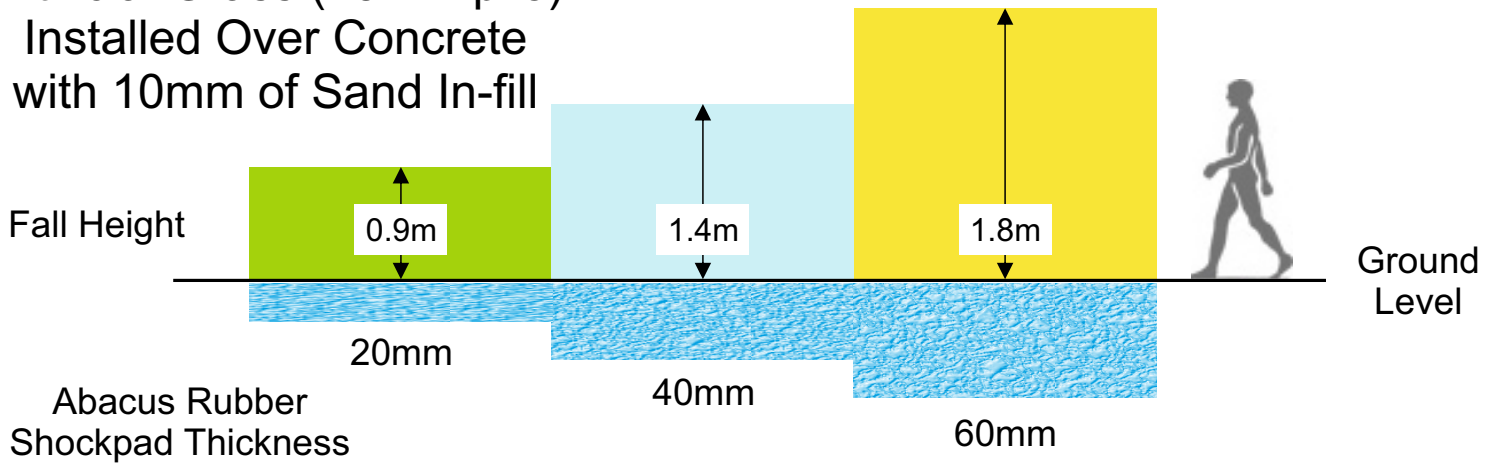

Head Office

11/30 The Creek
Northfleet
Kent DA11 9AS

Northern Office

11 Enterprise Way
Jubilee Business Park
Derby DE21 4BB

Scotland Office

2E Inchmuir Road
Whitehill Industrial Estate
Bathgate
West Lothian EH48 2EP

For further information regarding
critical fall height(s) and any other
technical information please call:

0800 5870290

